


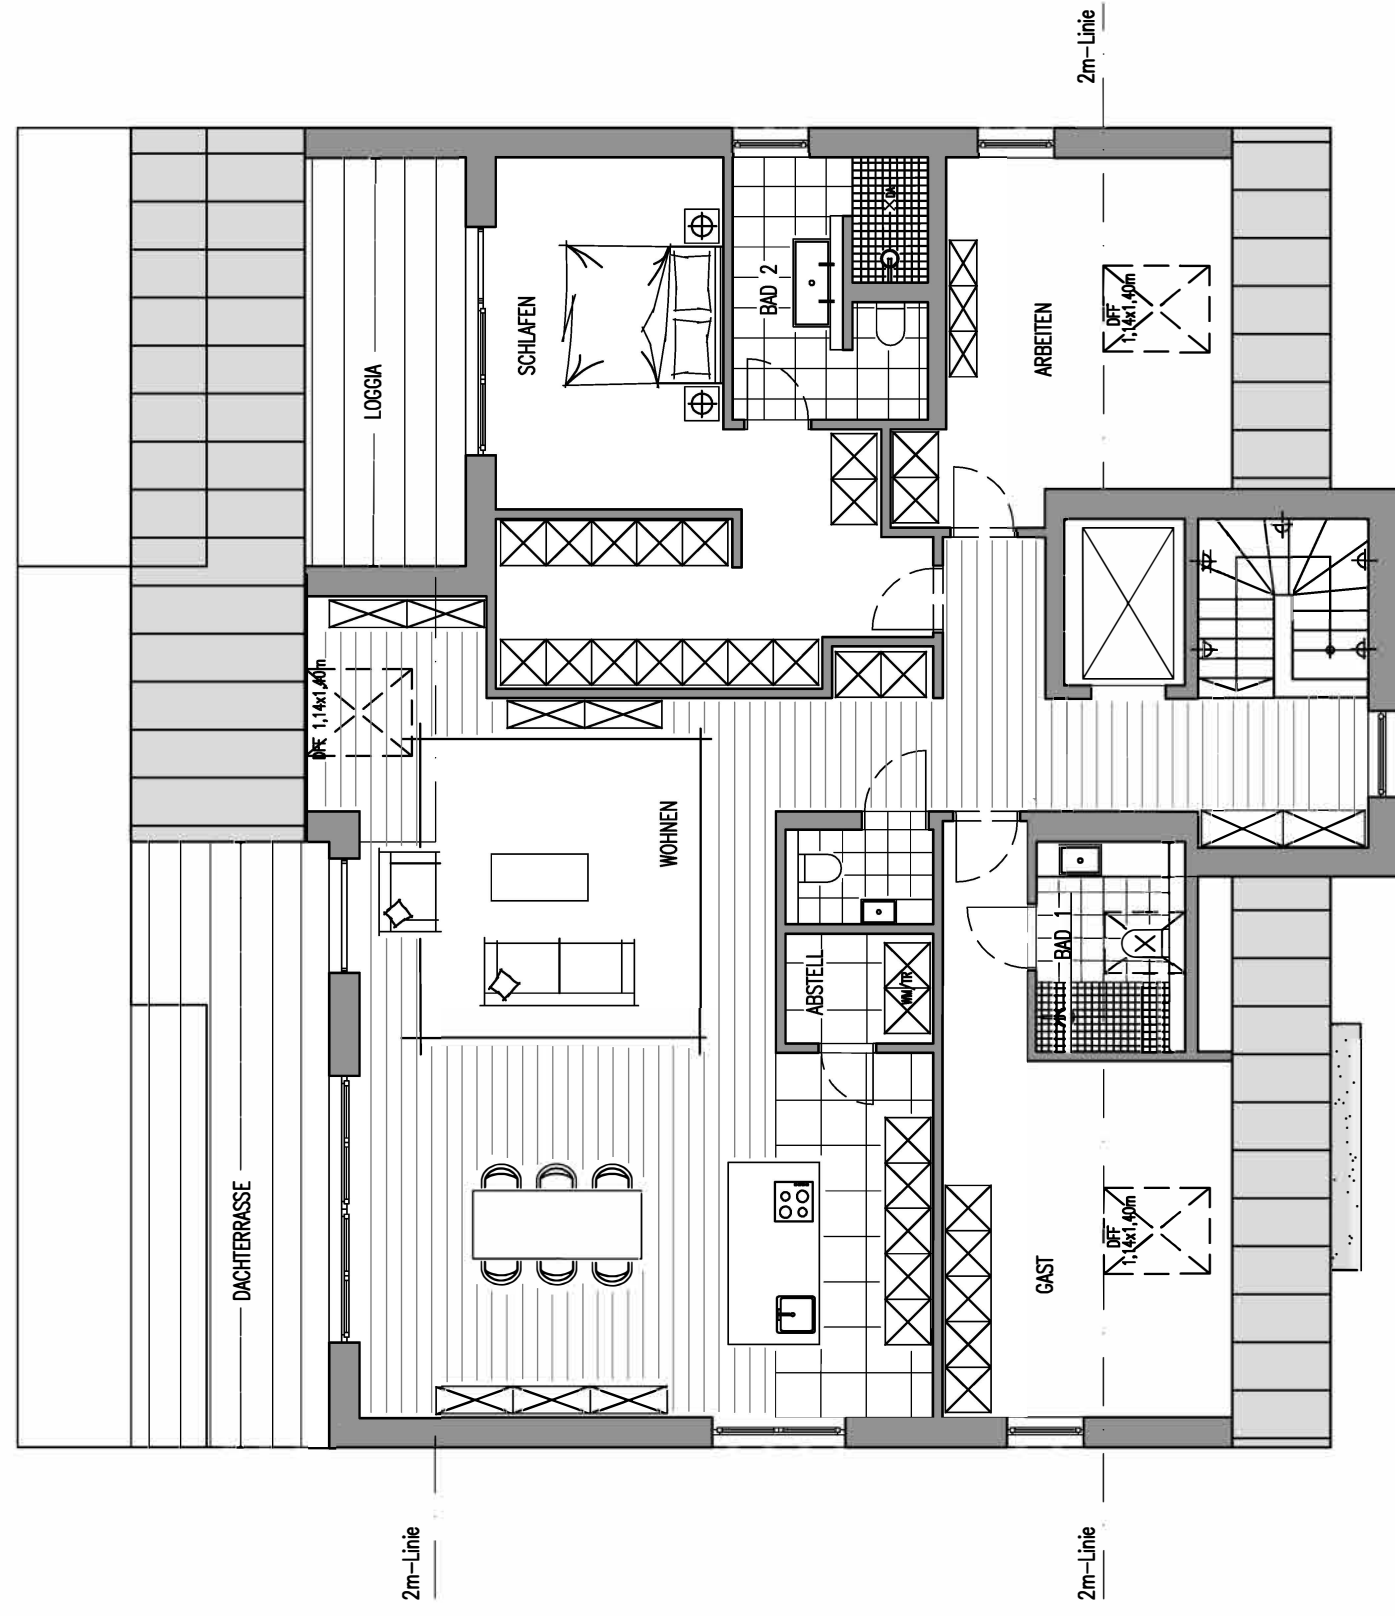

KWH, H151__B-08

M. 1:100 27.05.2026