


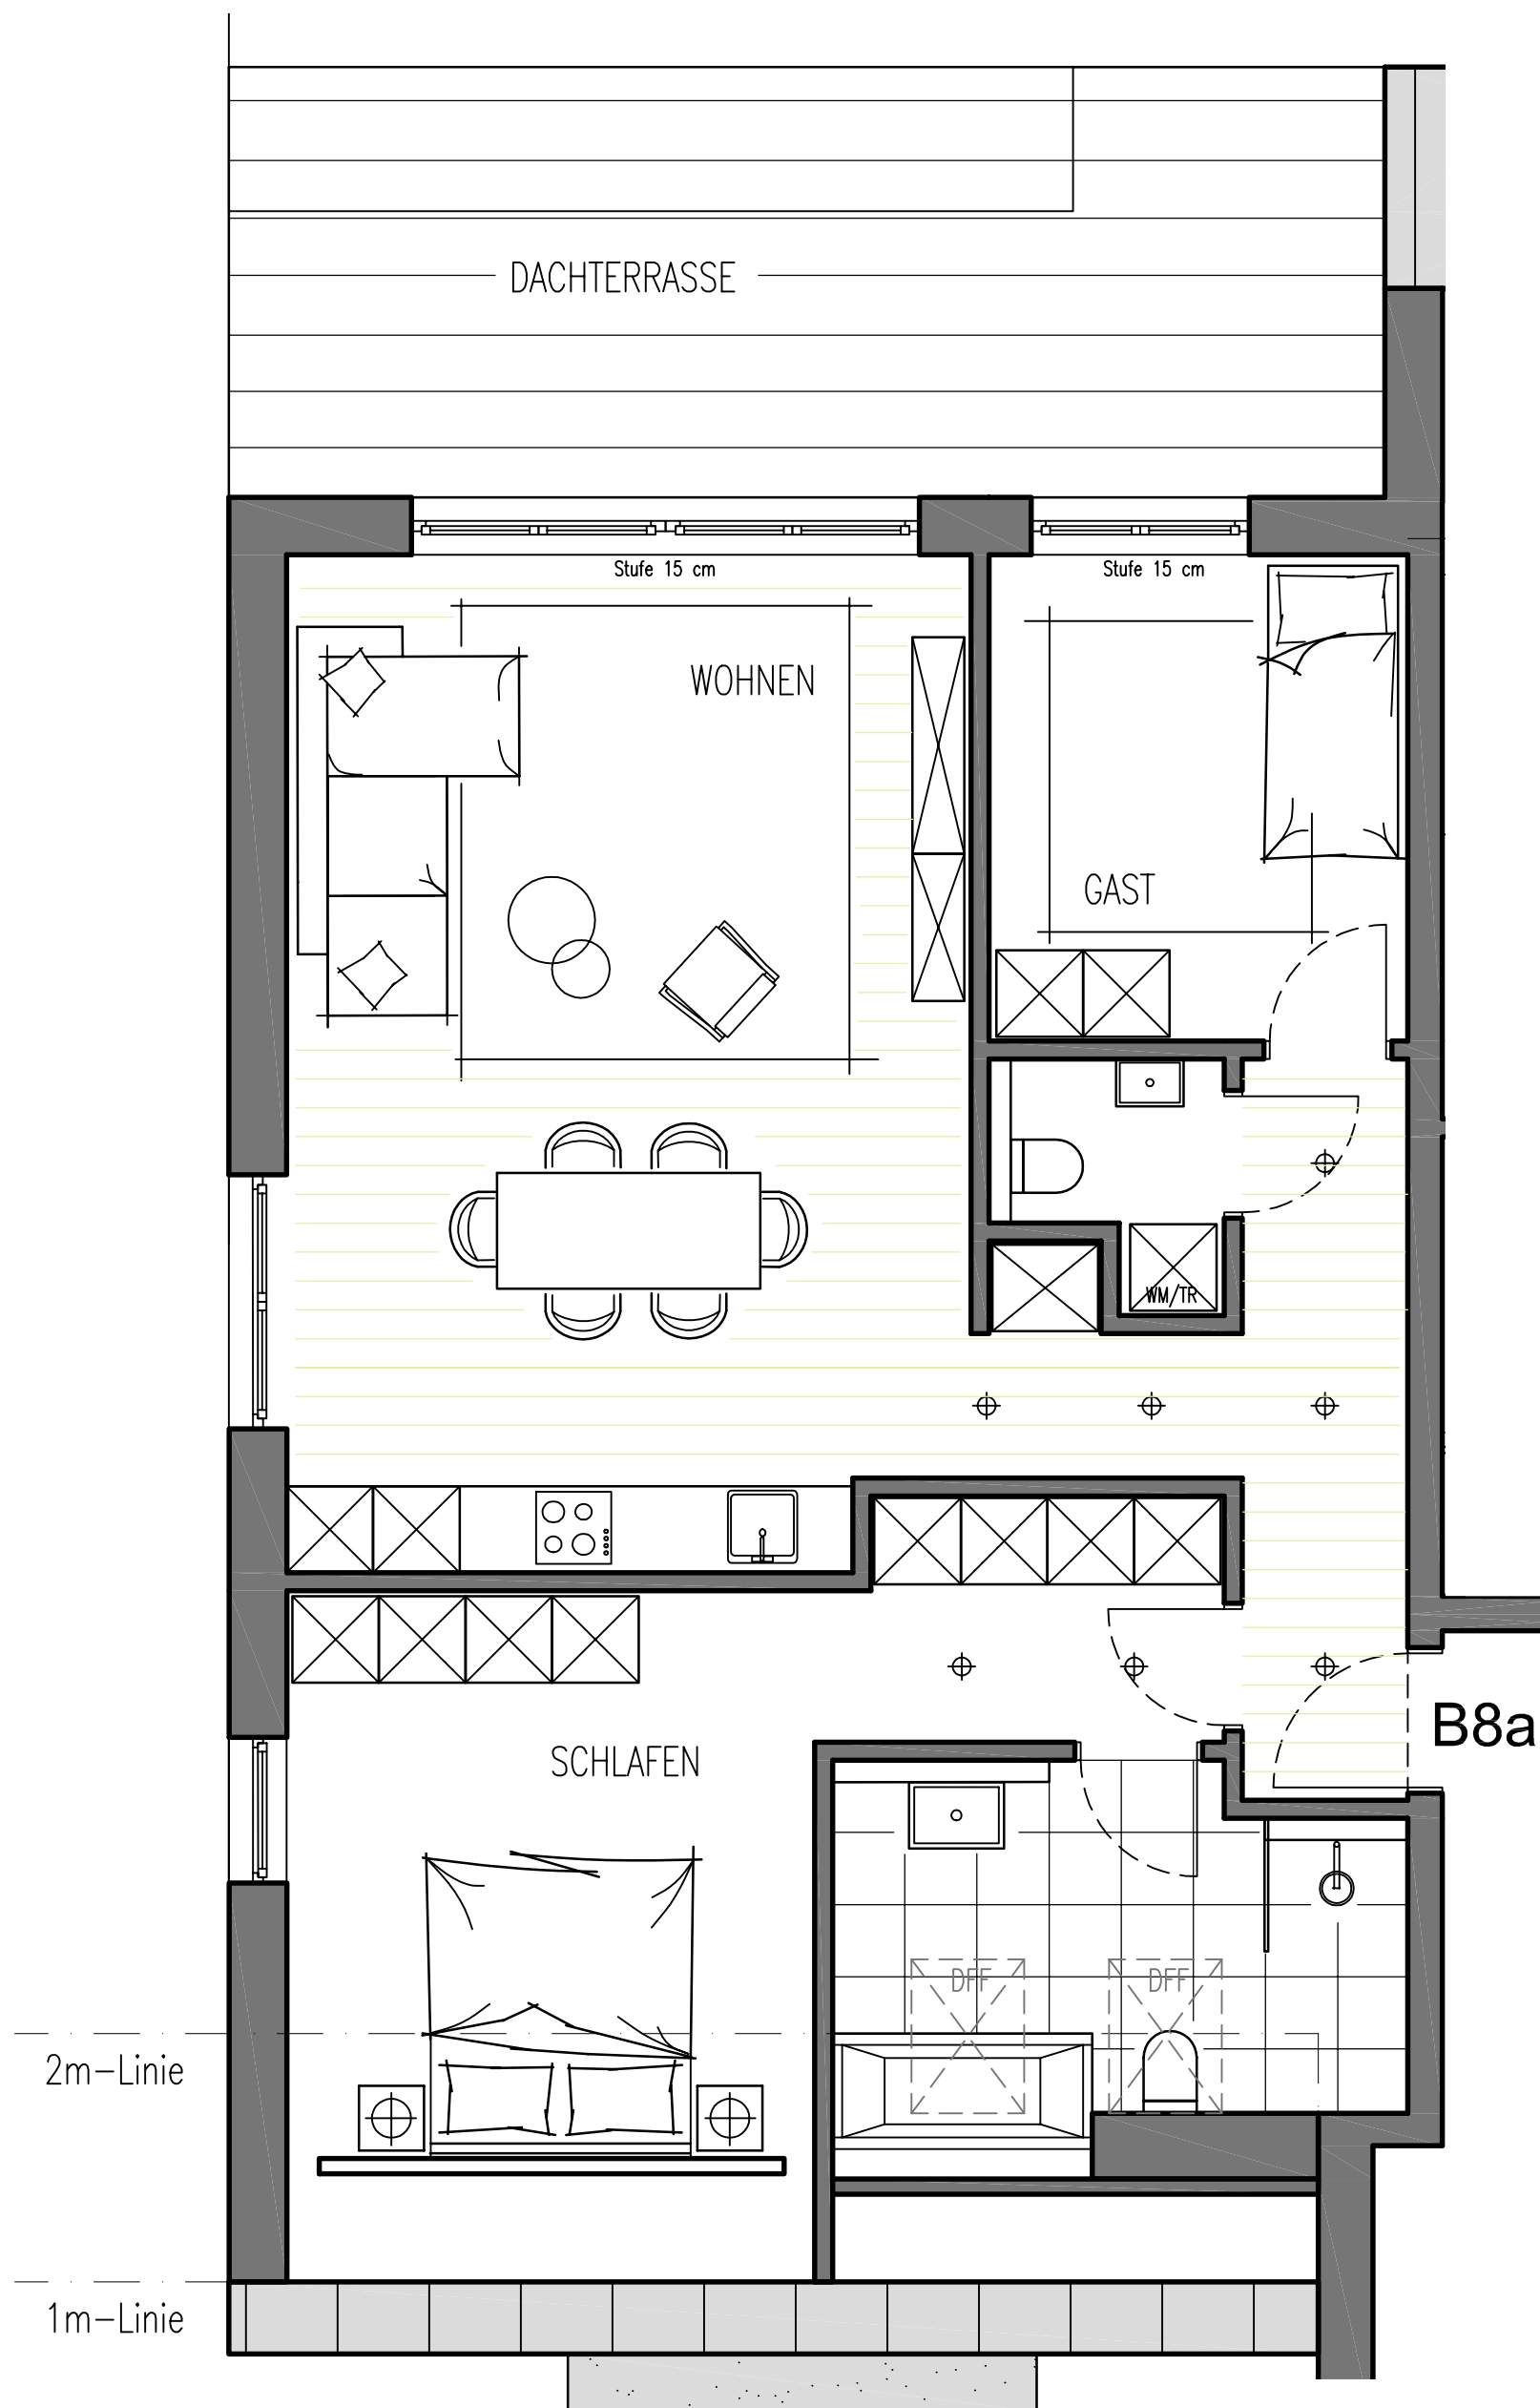

KWH, H151__B-08a

M. 1:50 27.05.2026